
Sheet Number G1-01

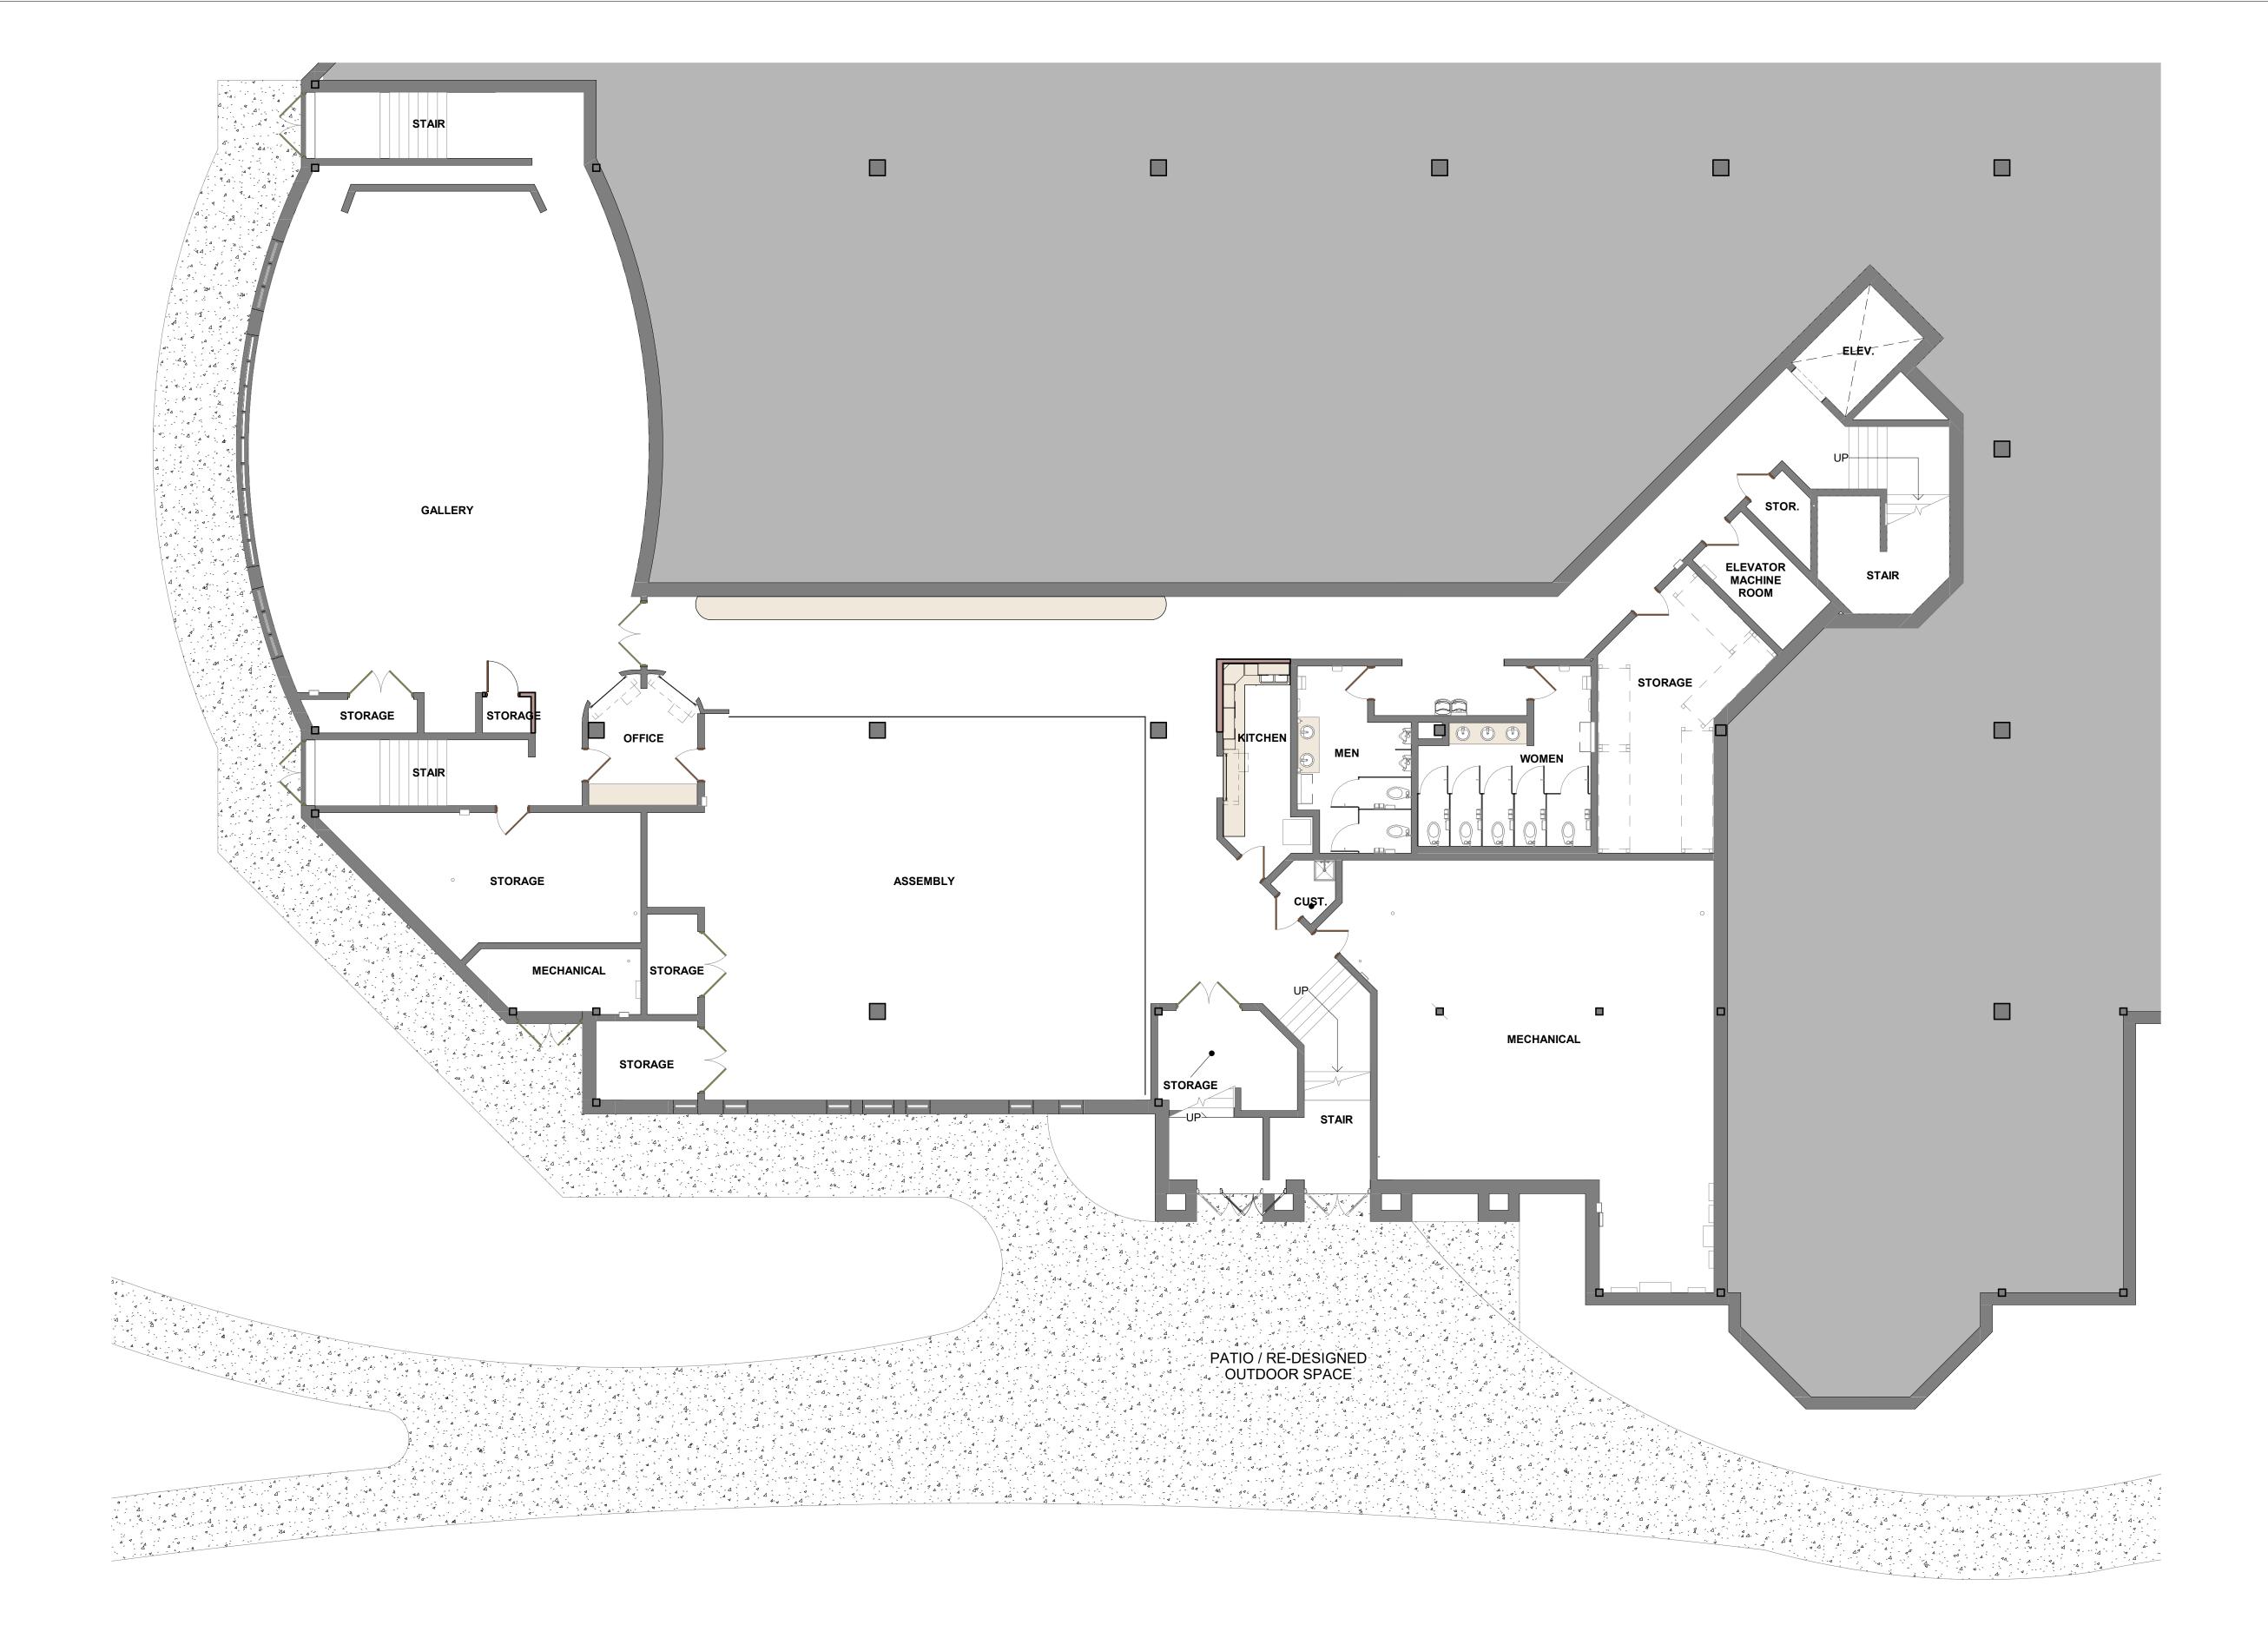

## PRESENTATION FLOOR PLAN - LOWER

ISG







